


## Basic stage dimensions

From back wall to front of stage along the centre line:	10.5m
From brick proscenium column SL to brick proscenium column stage right:	10.4m
Across back wall:	9.9m
Across back traverse (back of acting space):	8.8m

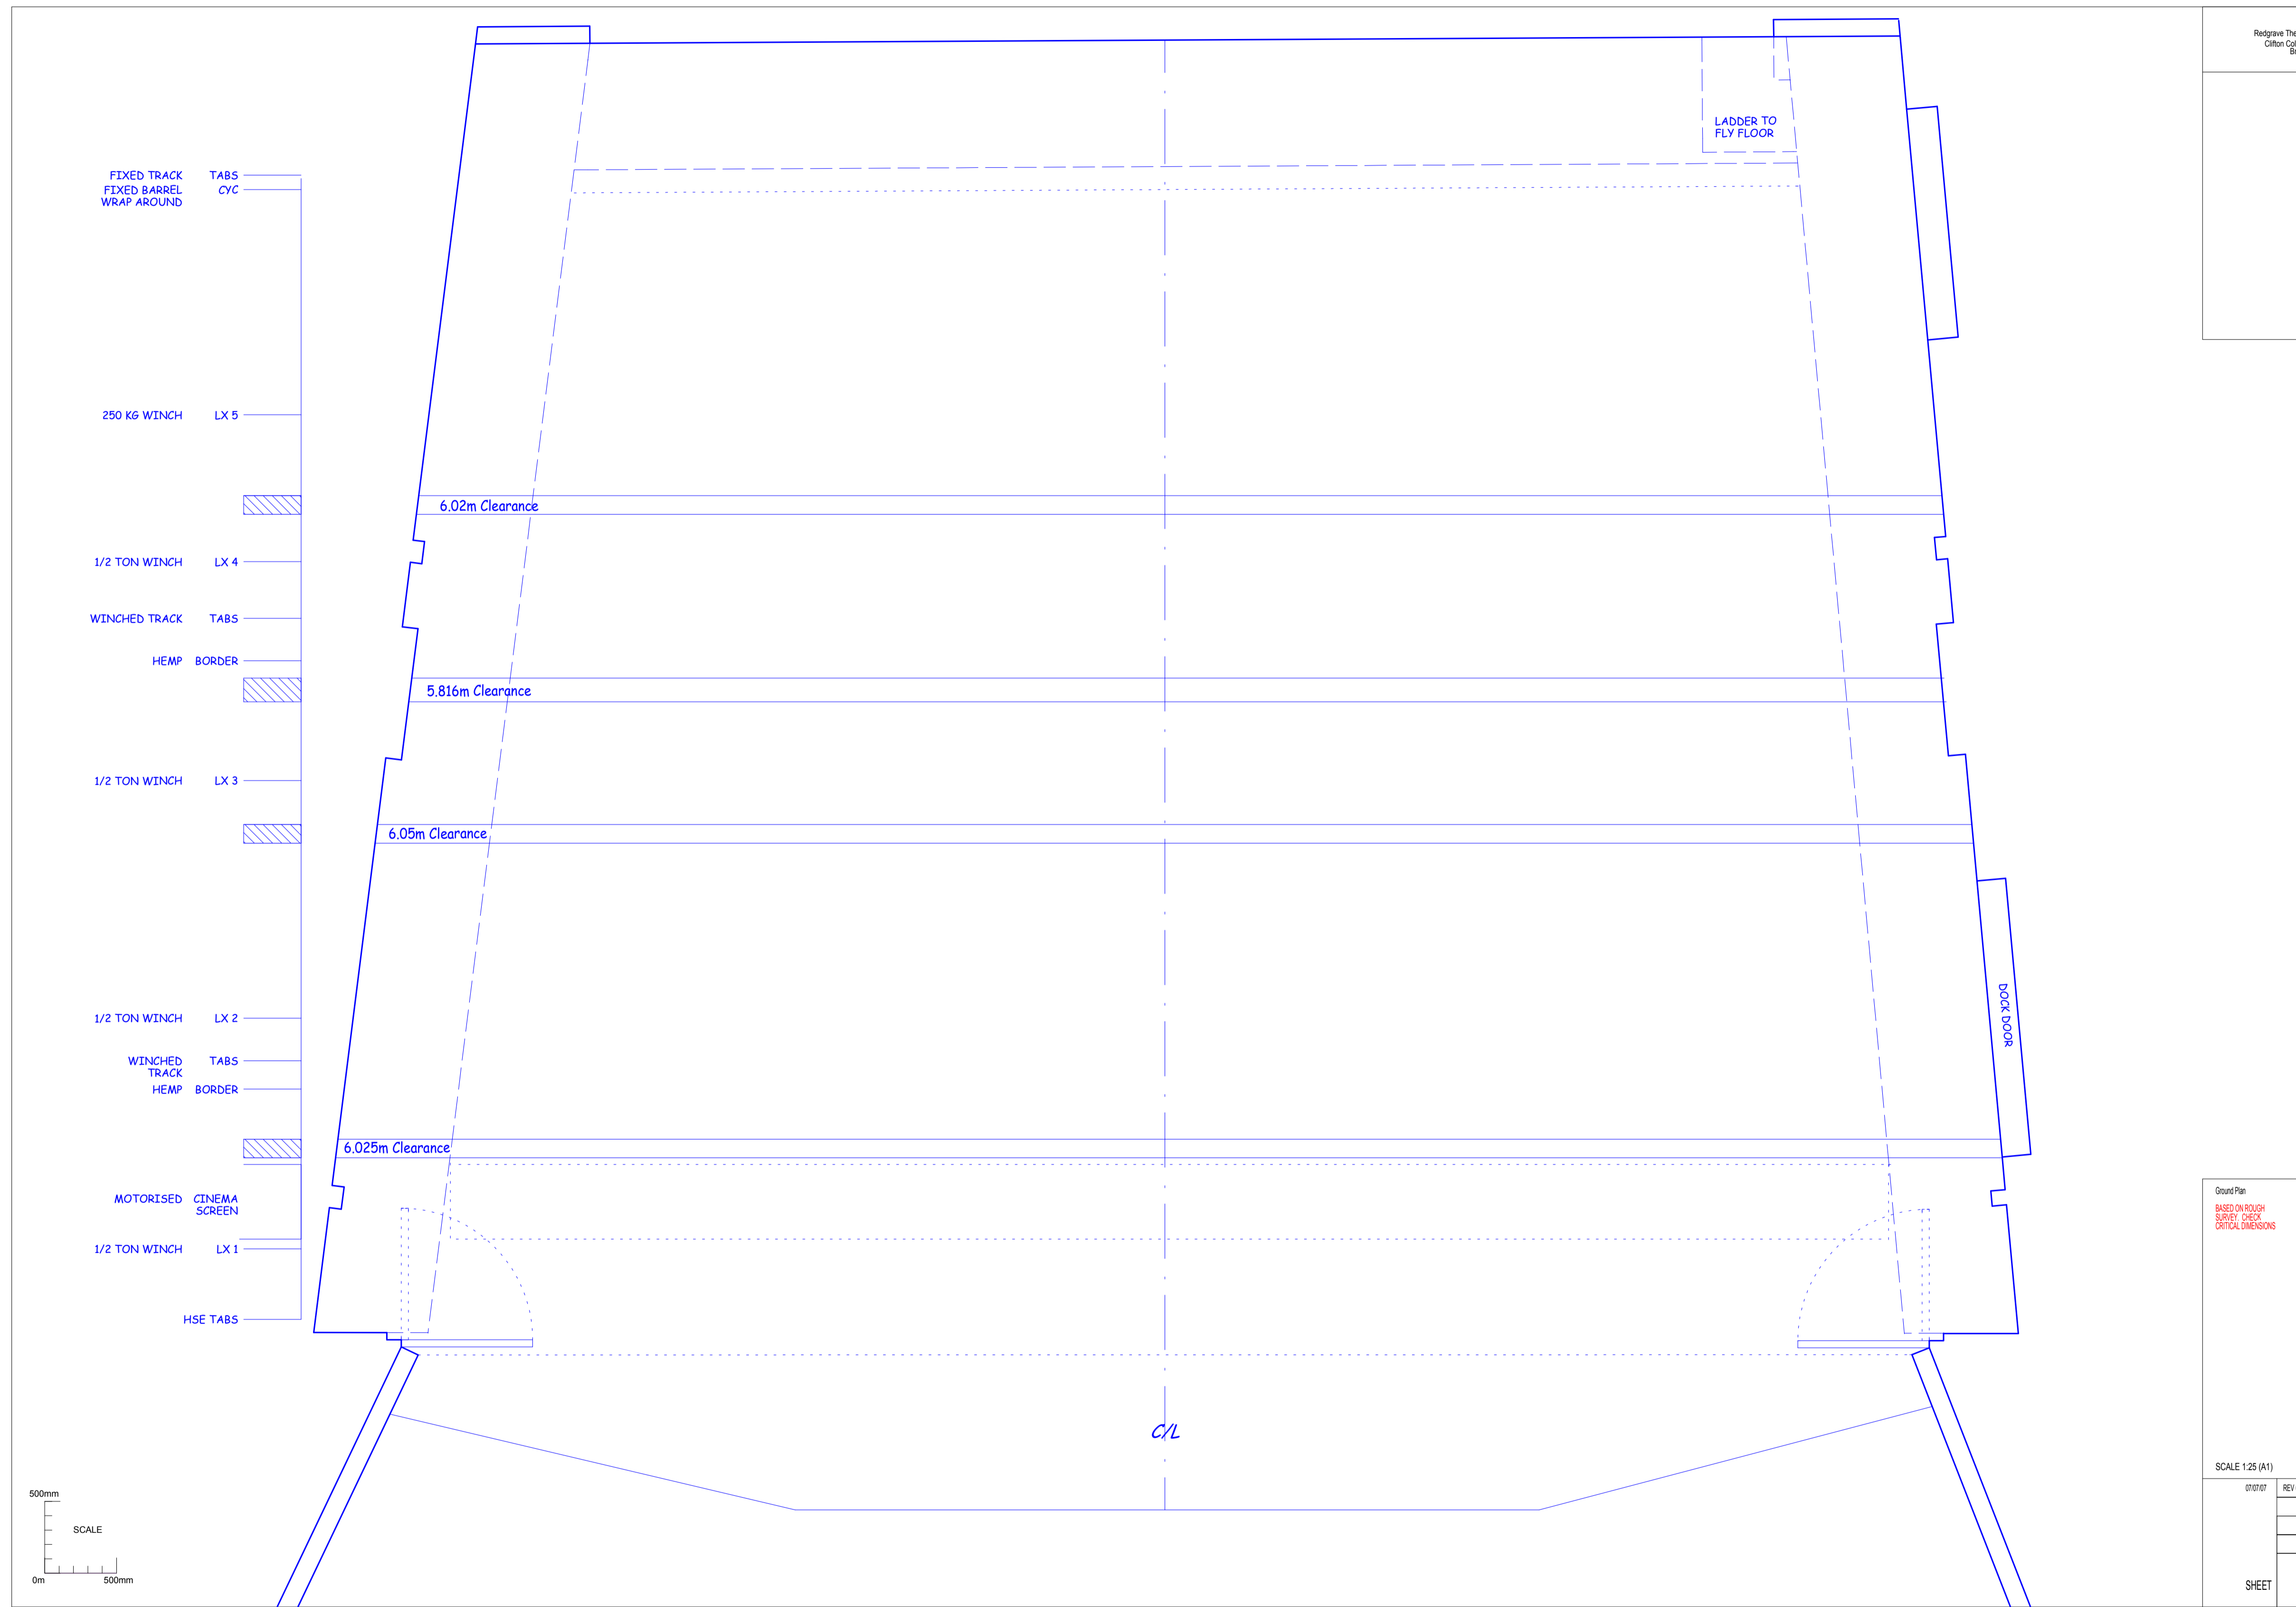

Ground Plan  
BASED ON ROUGH  
SURVEY CHECK  
CRITICAL DIMENSIONS

SCALE 1:25 (A1)

01/10/07

REV 6

SHEET

